




KALA 1:50

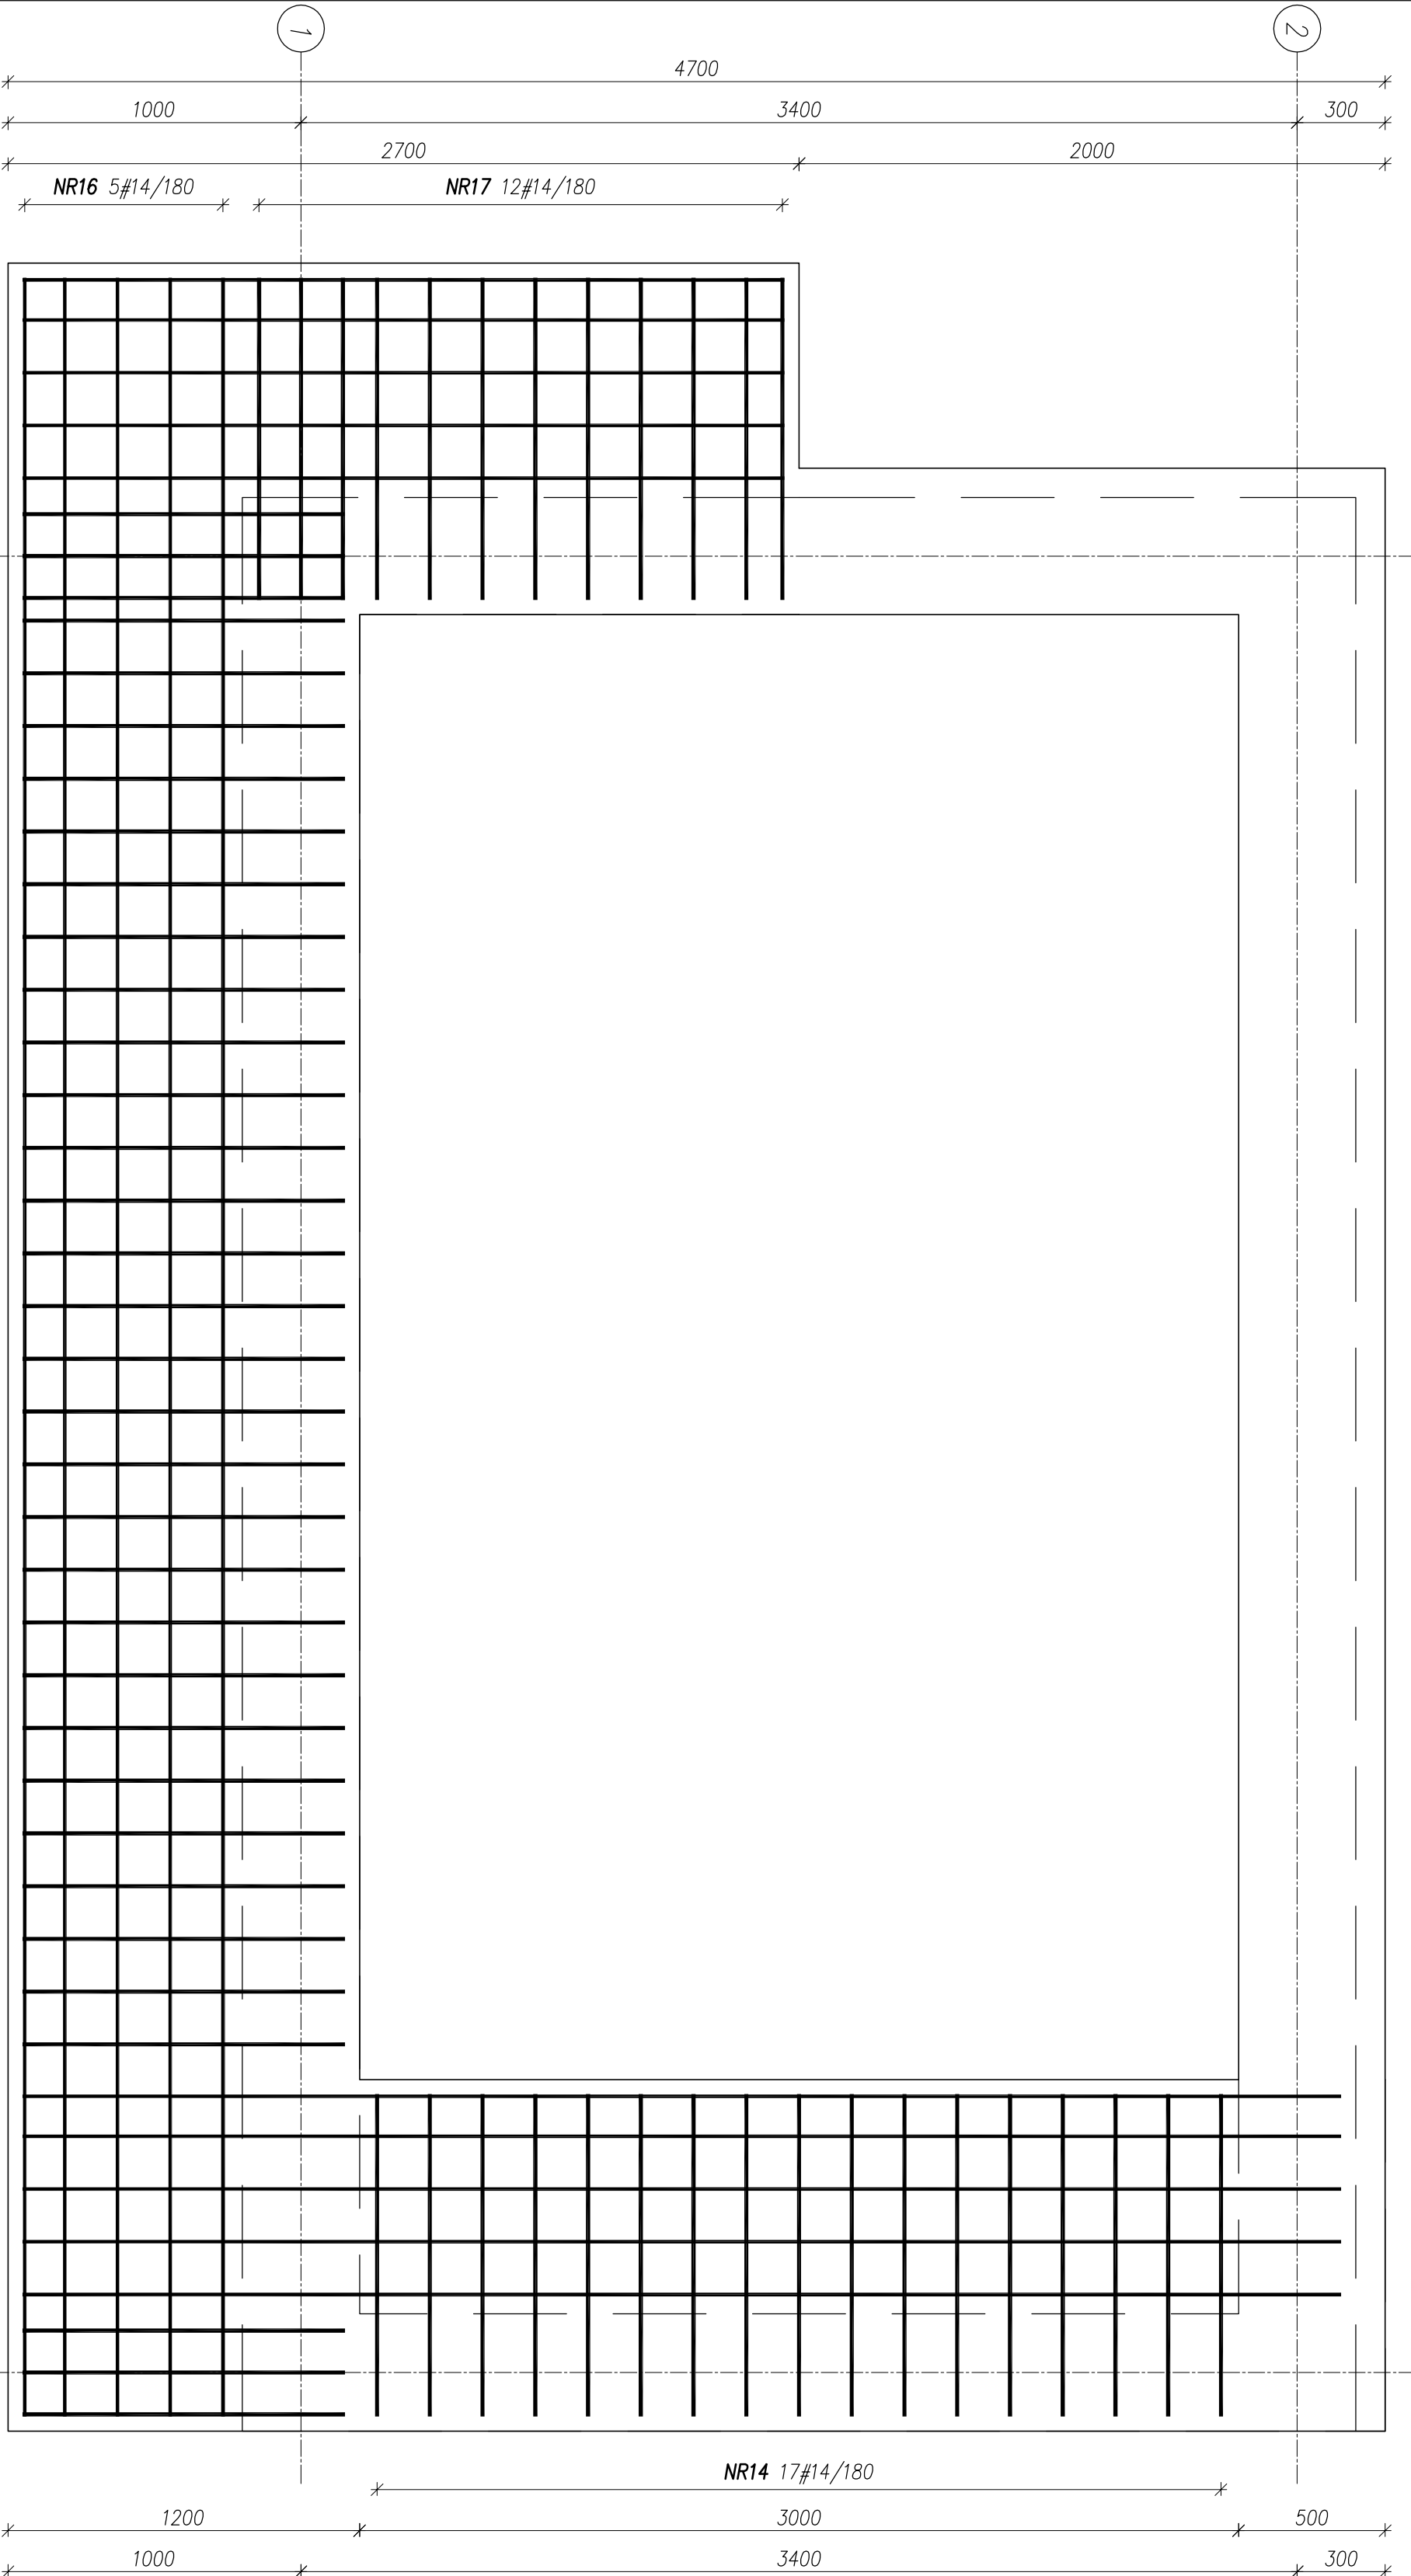


SKALA 1:

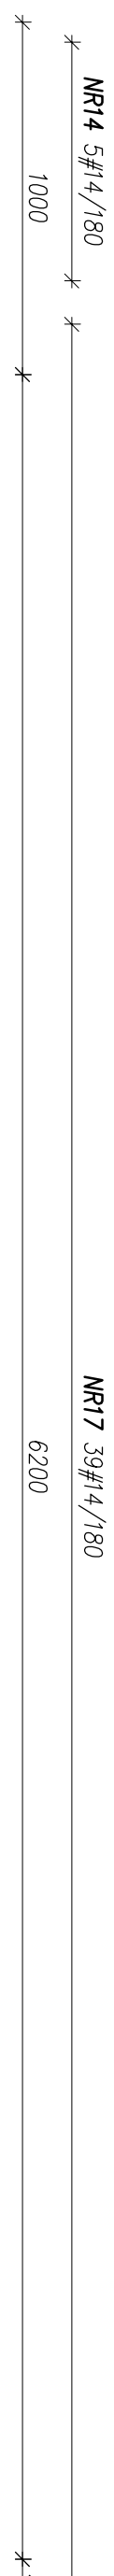


SKALA 1:5

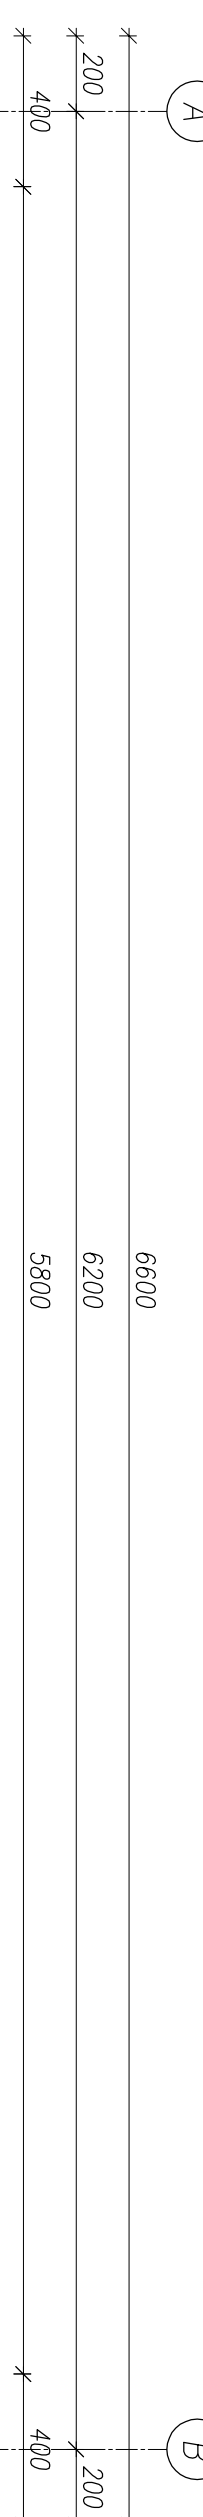









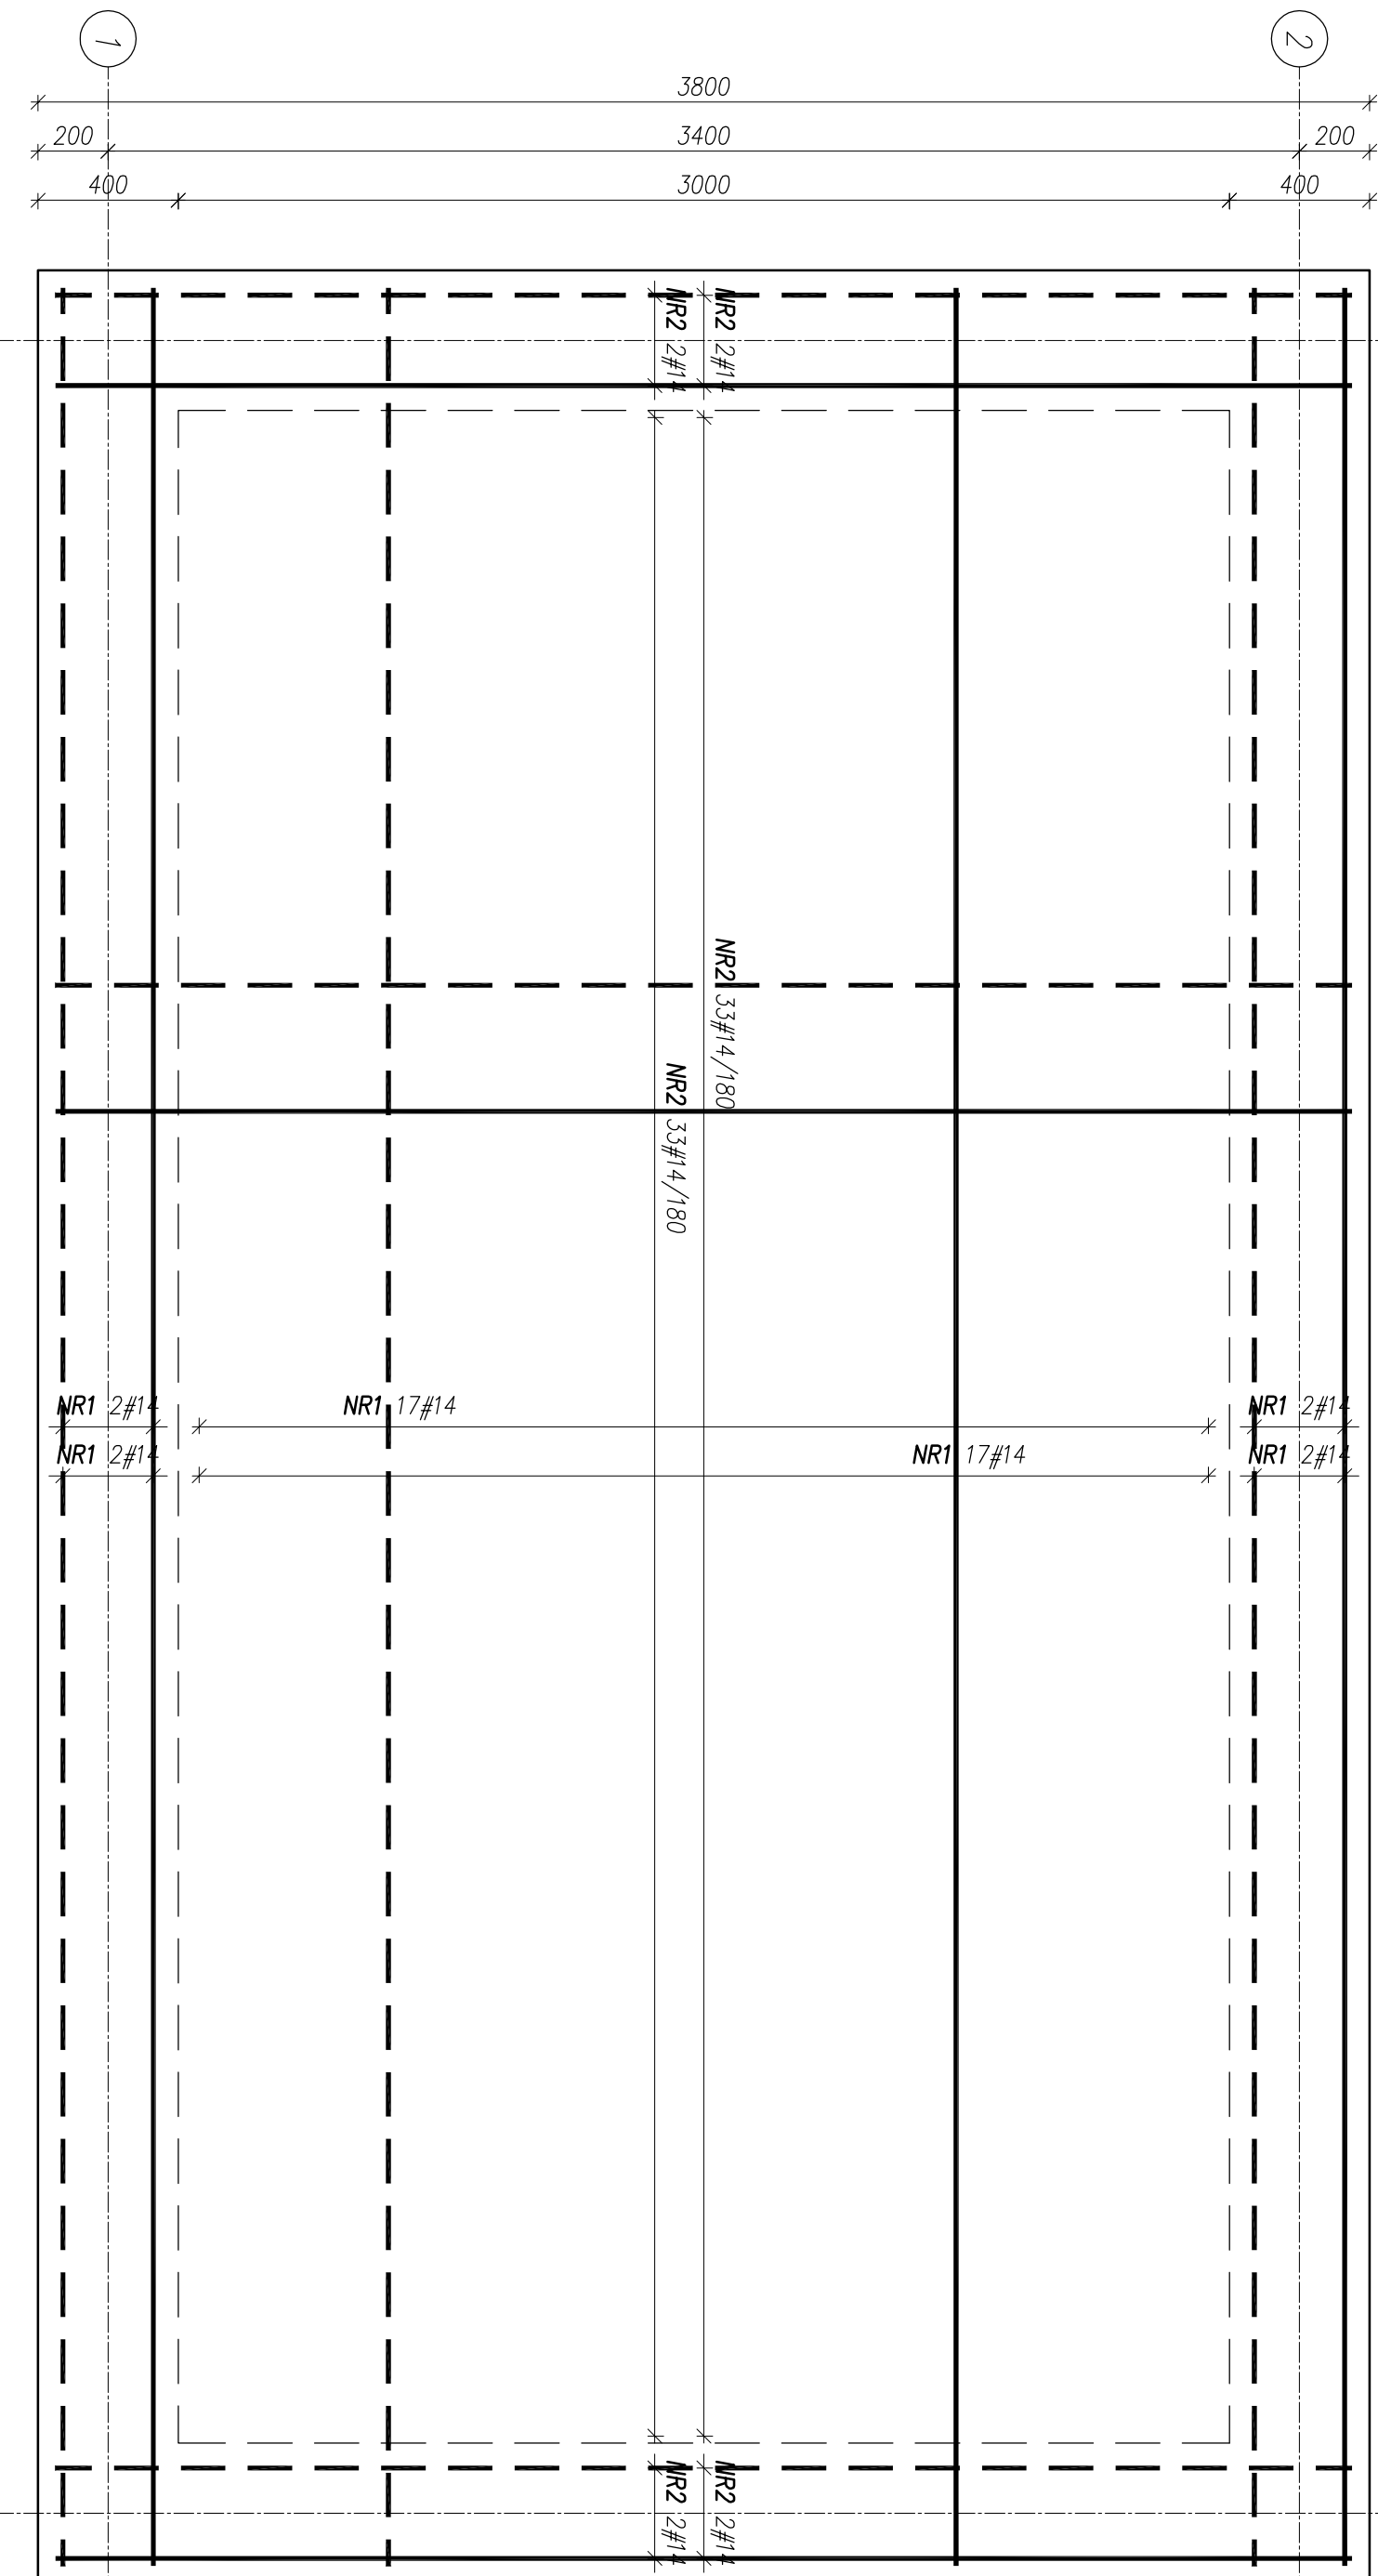

SKALA 1:5

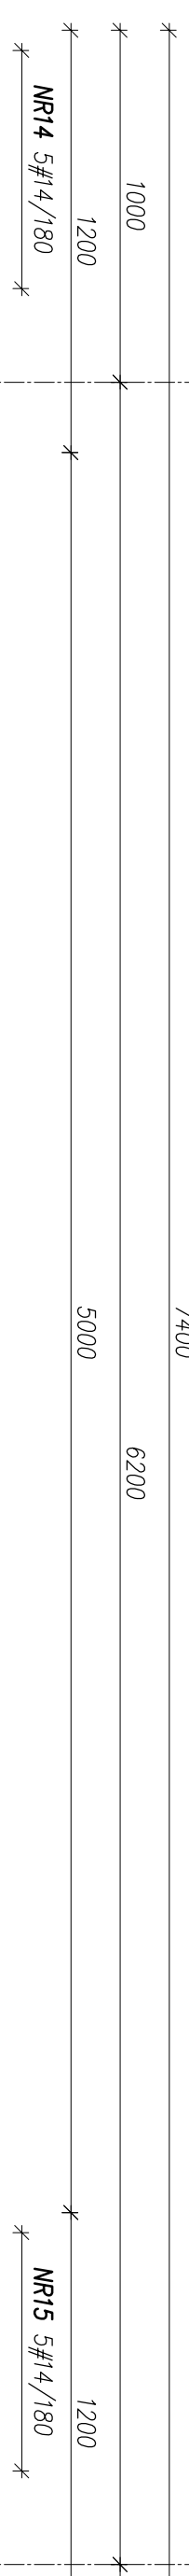


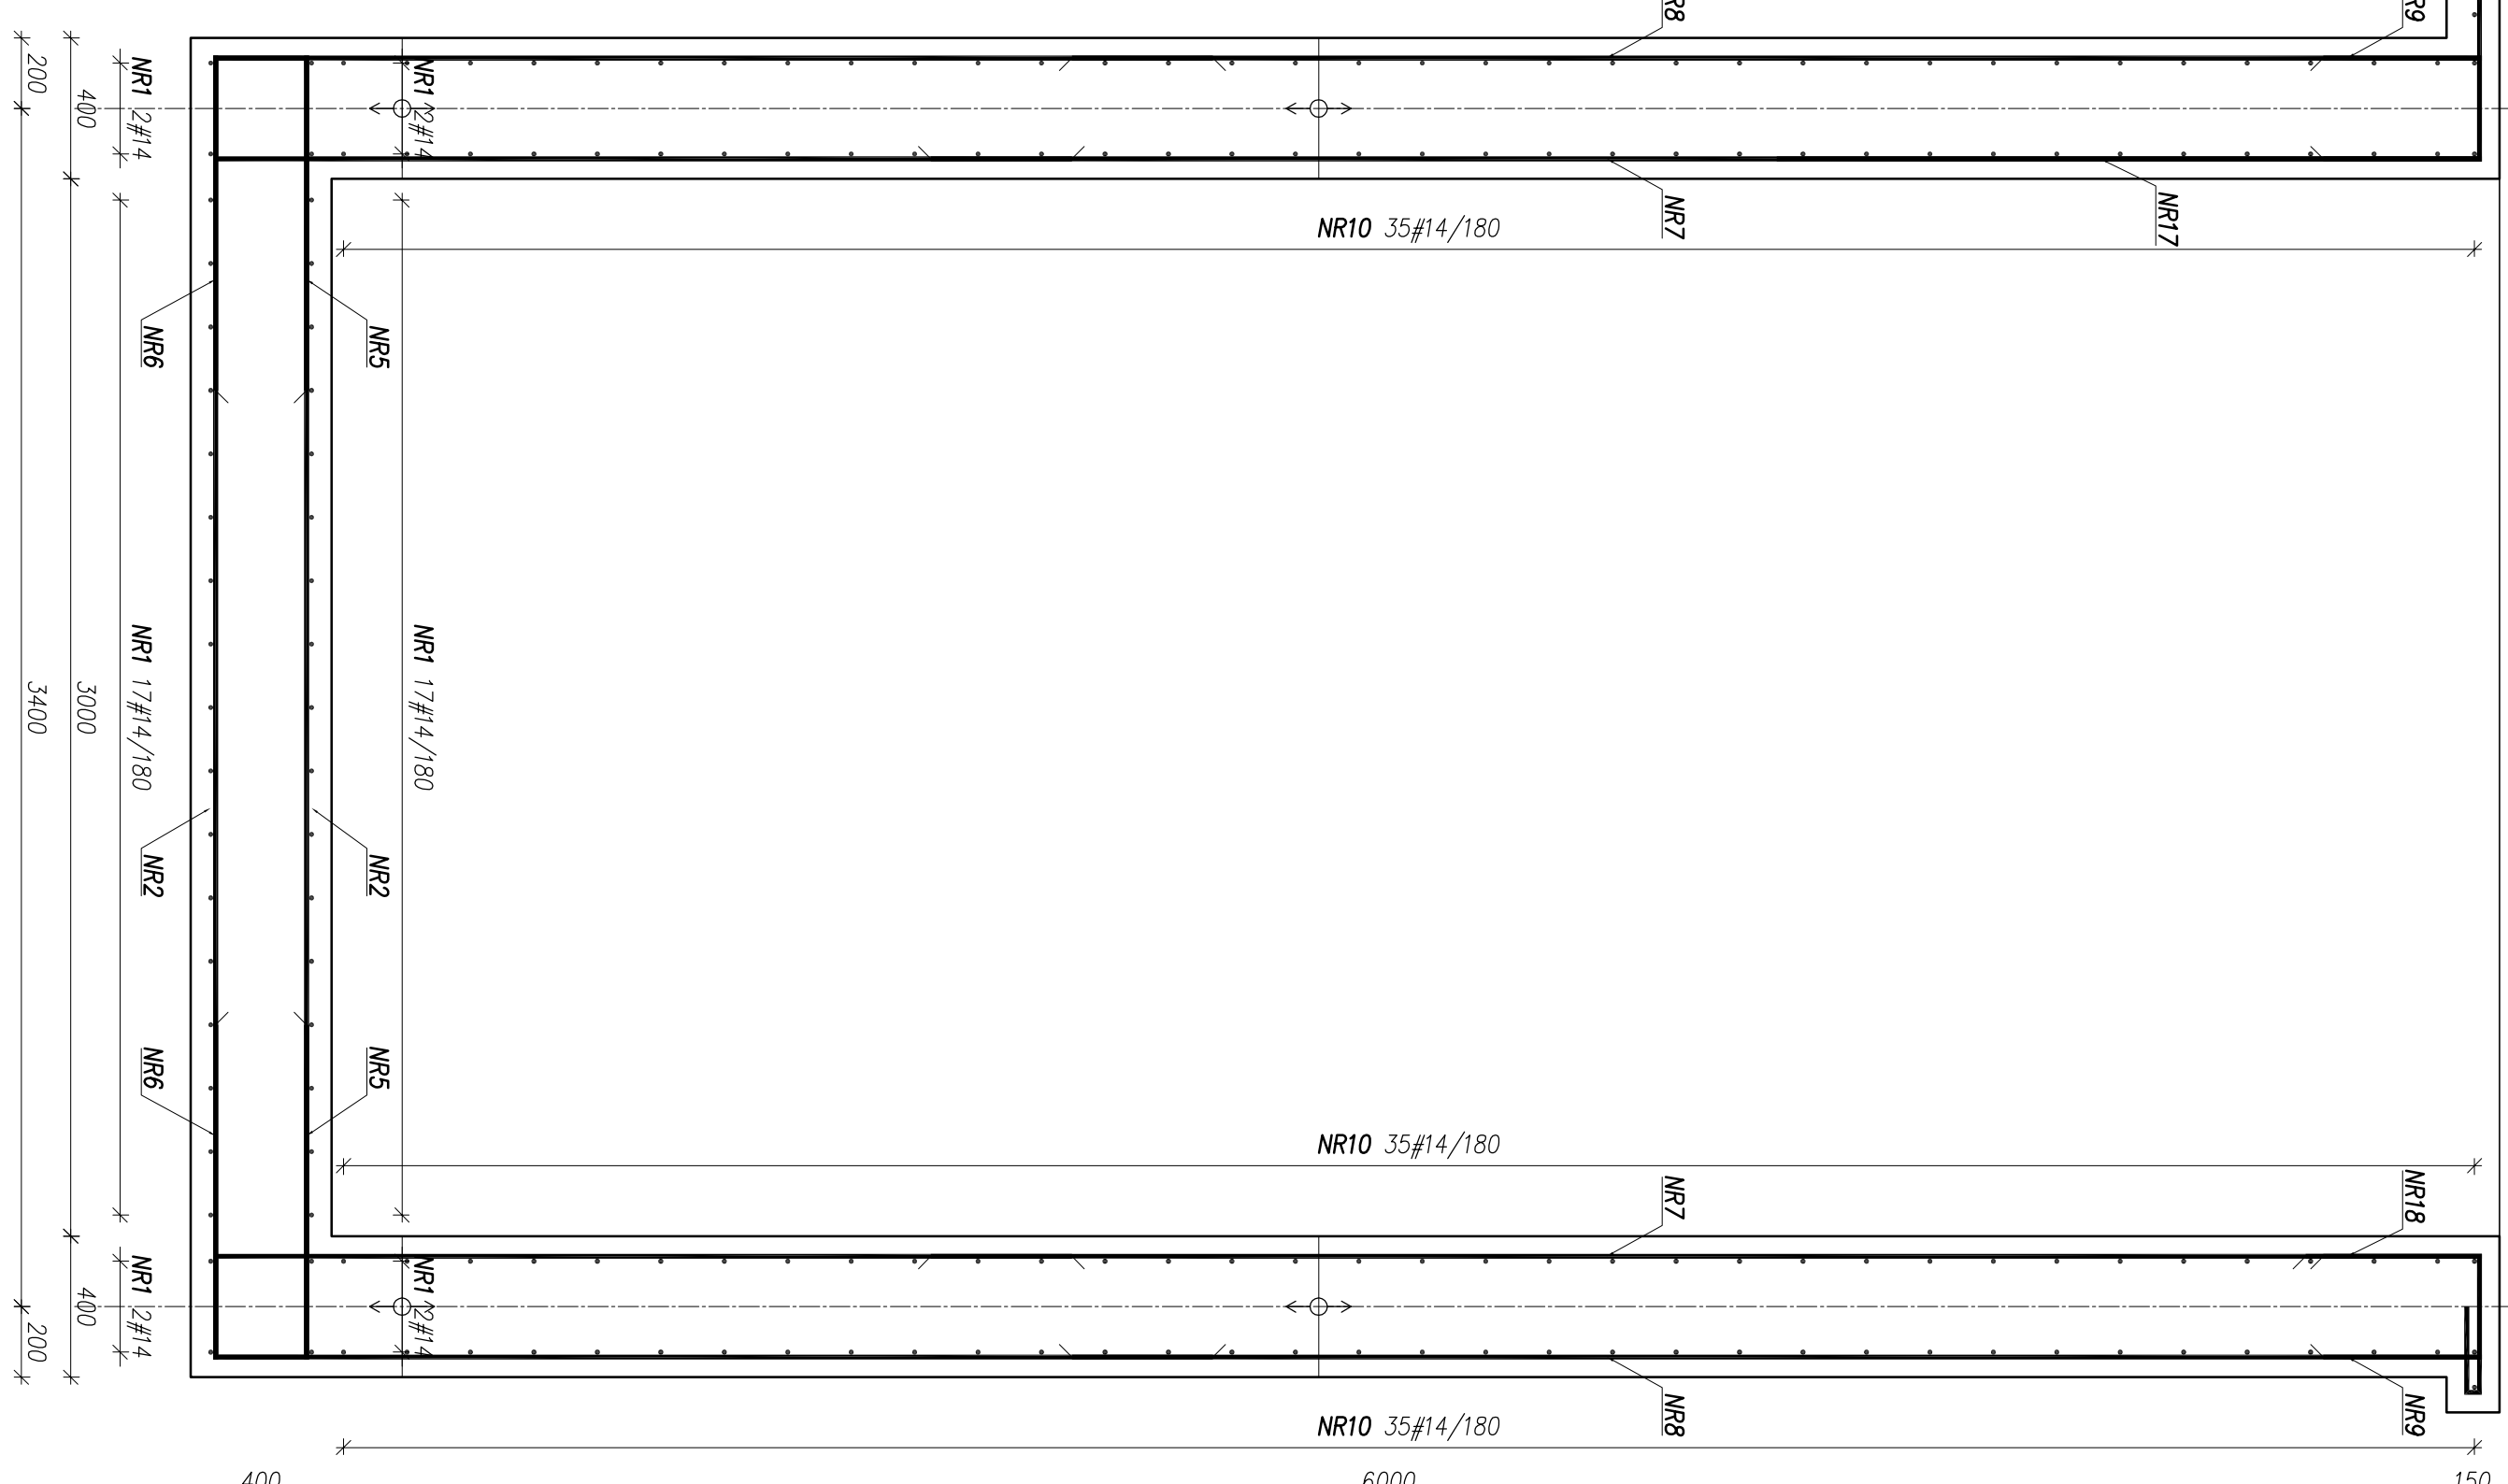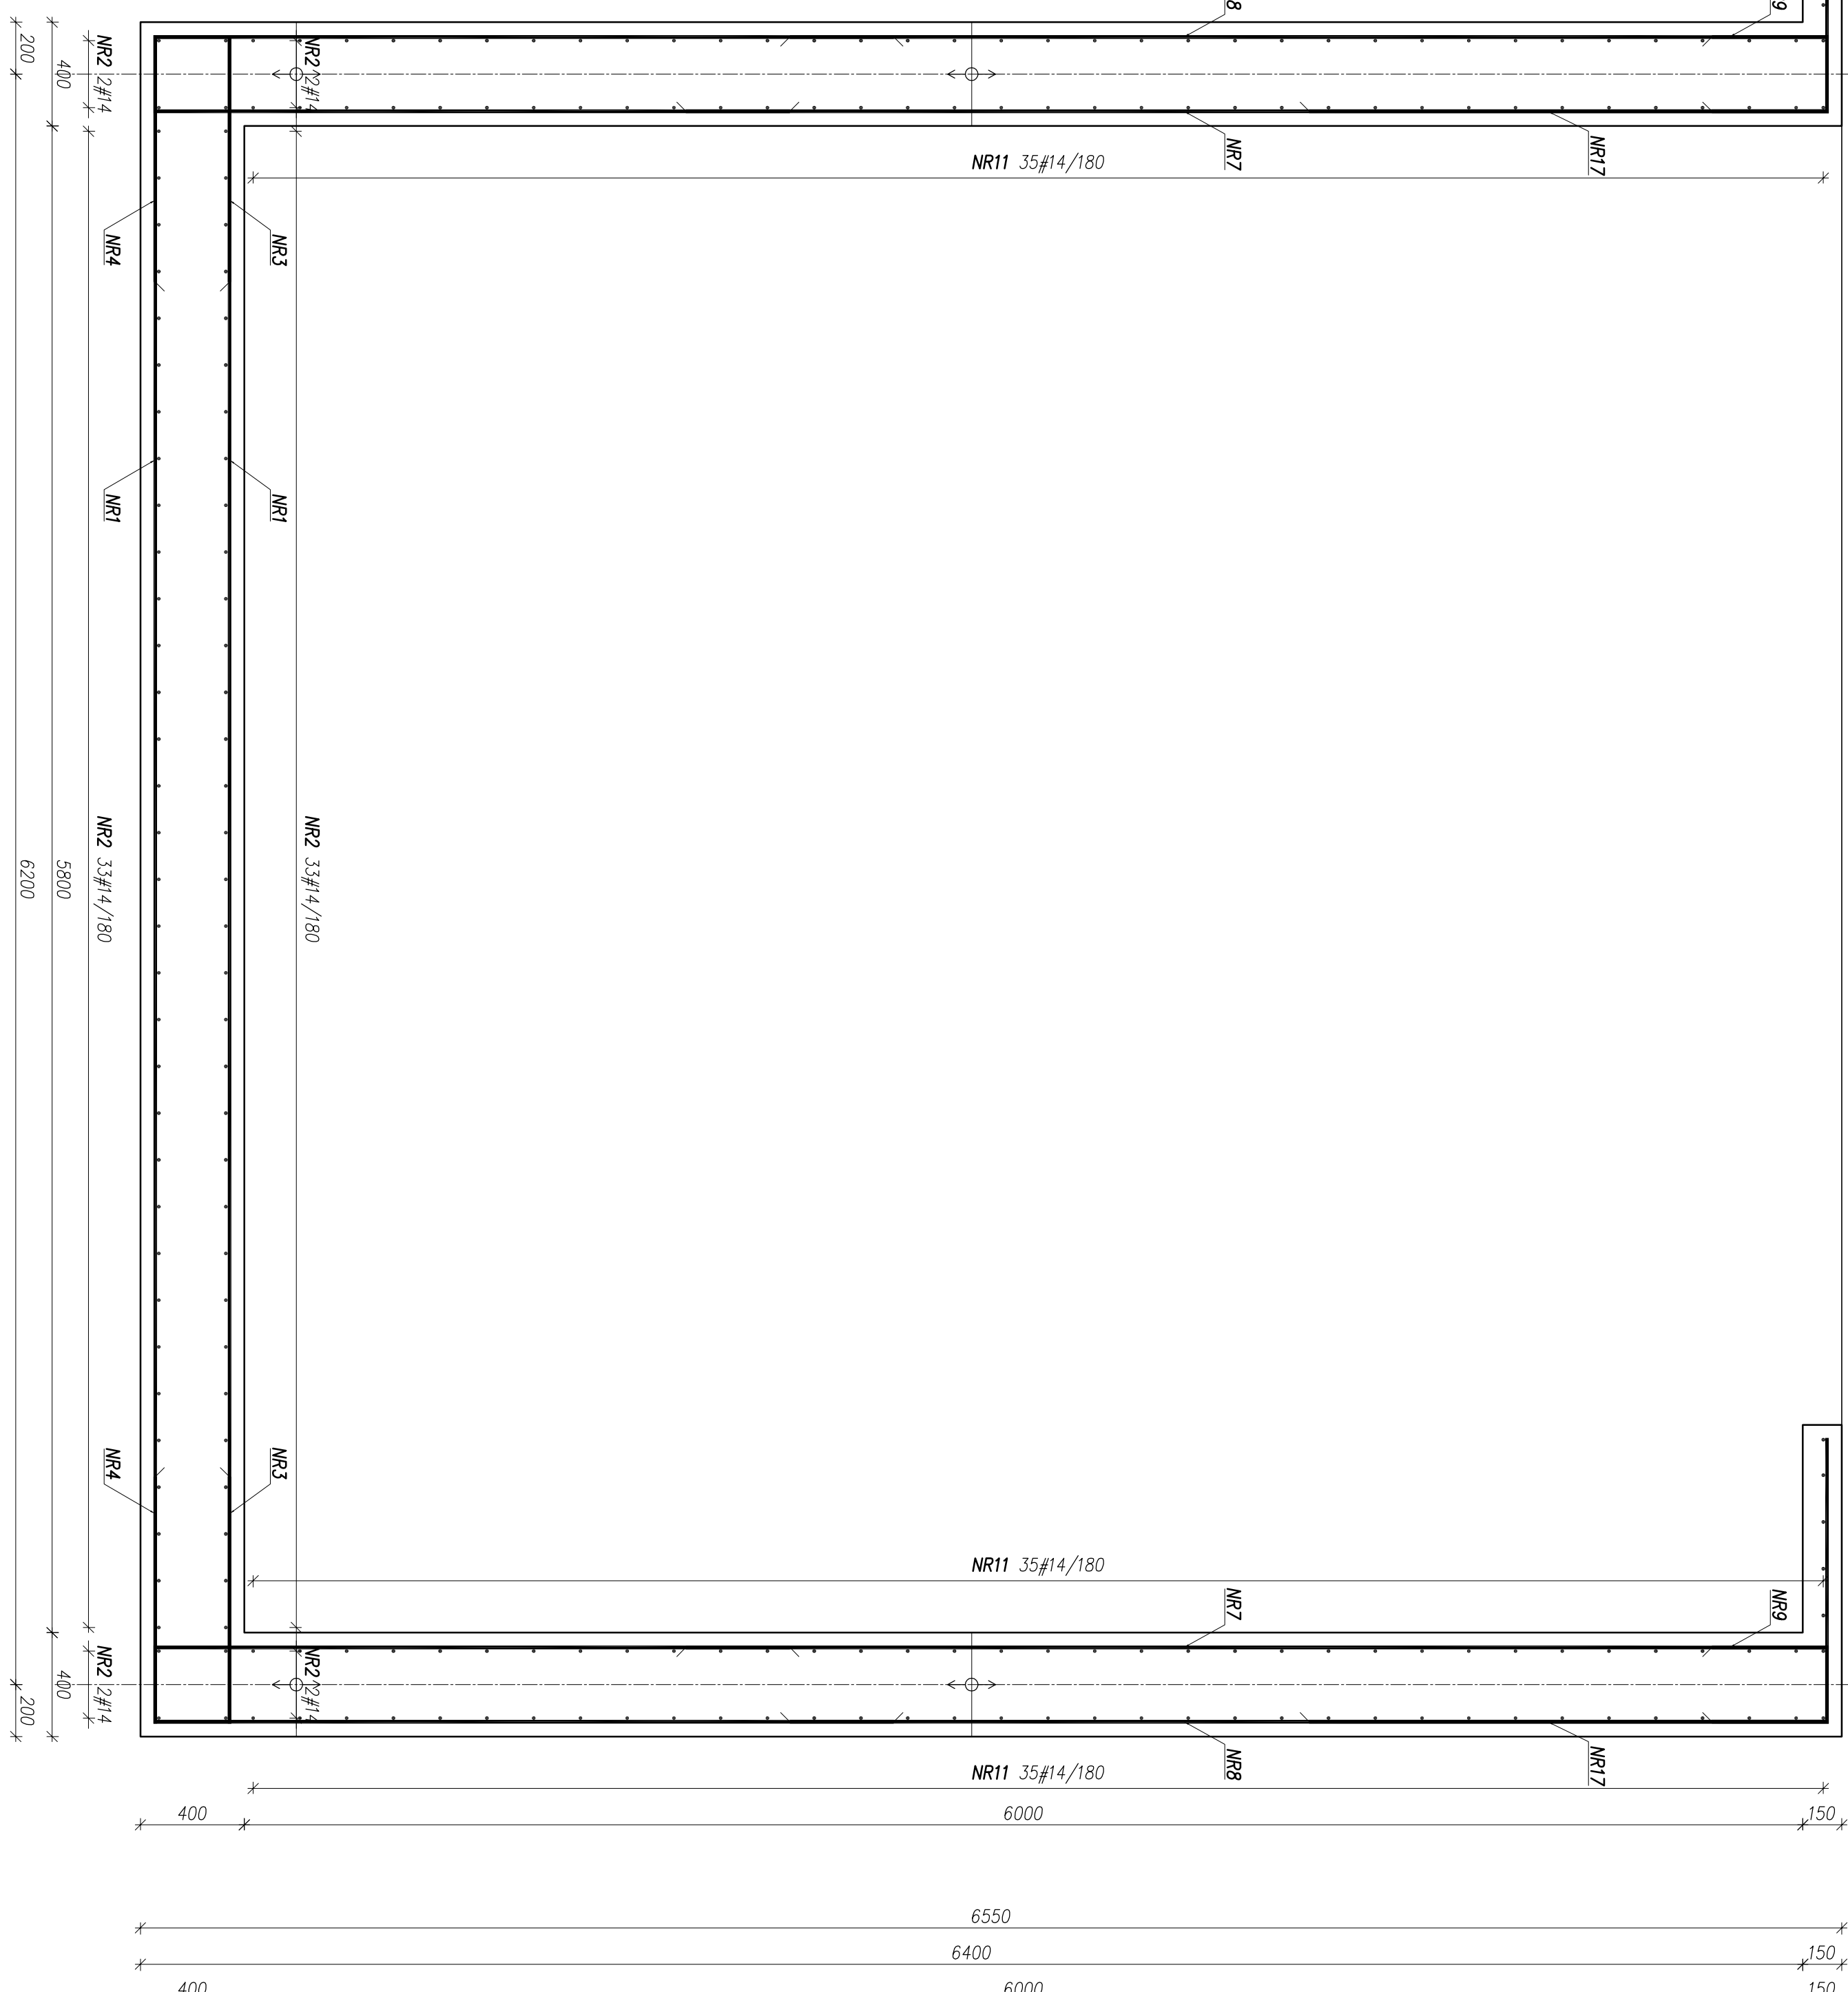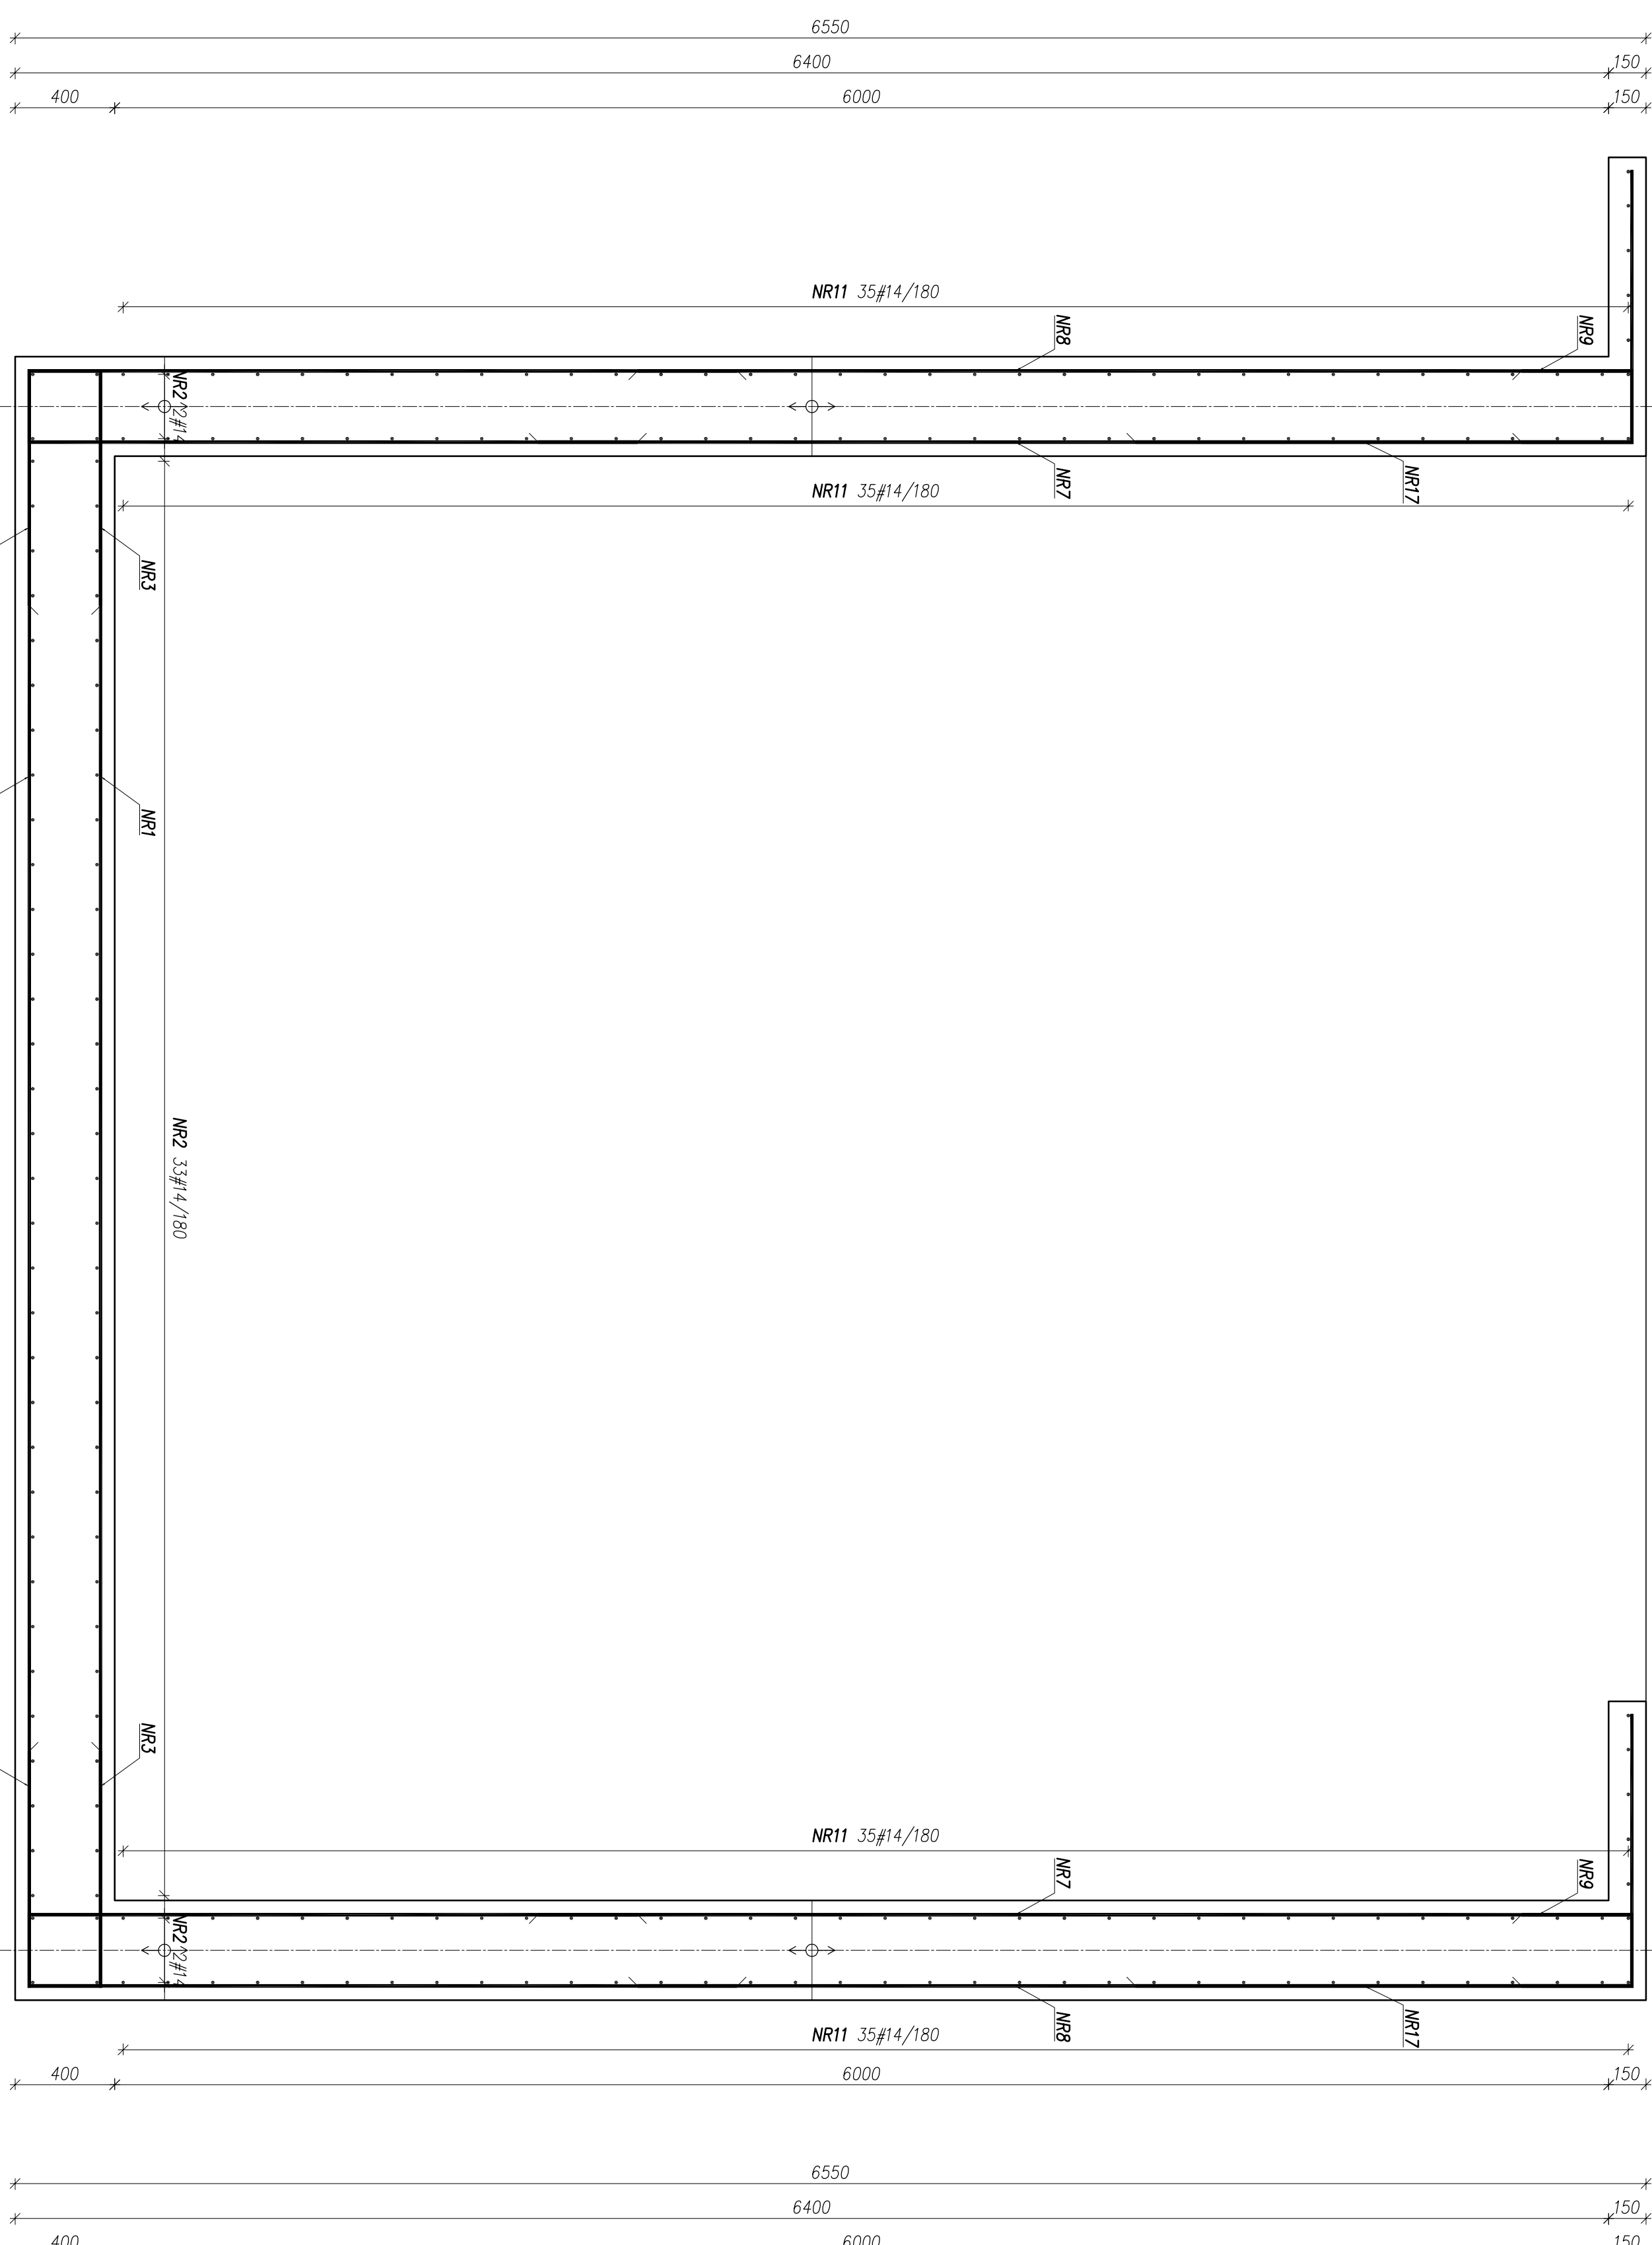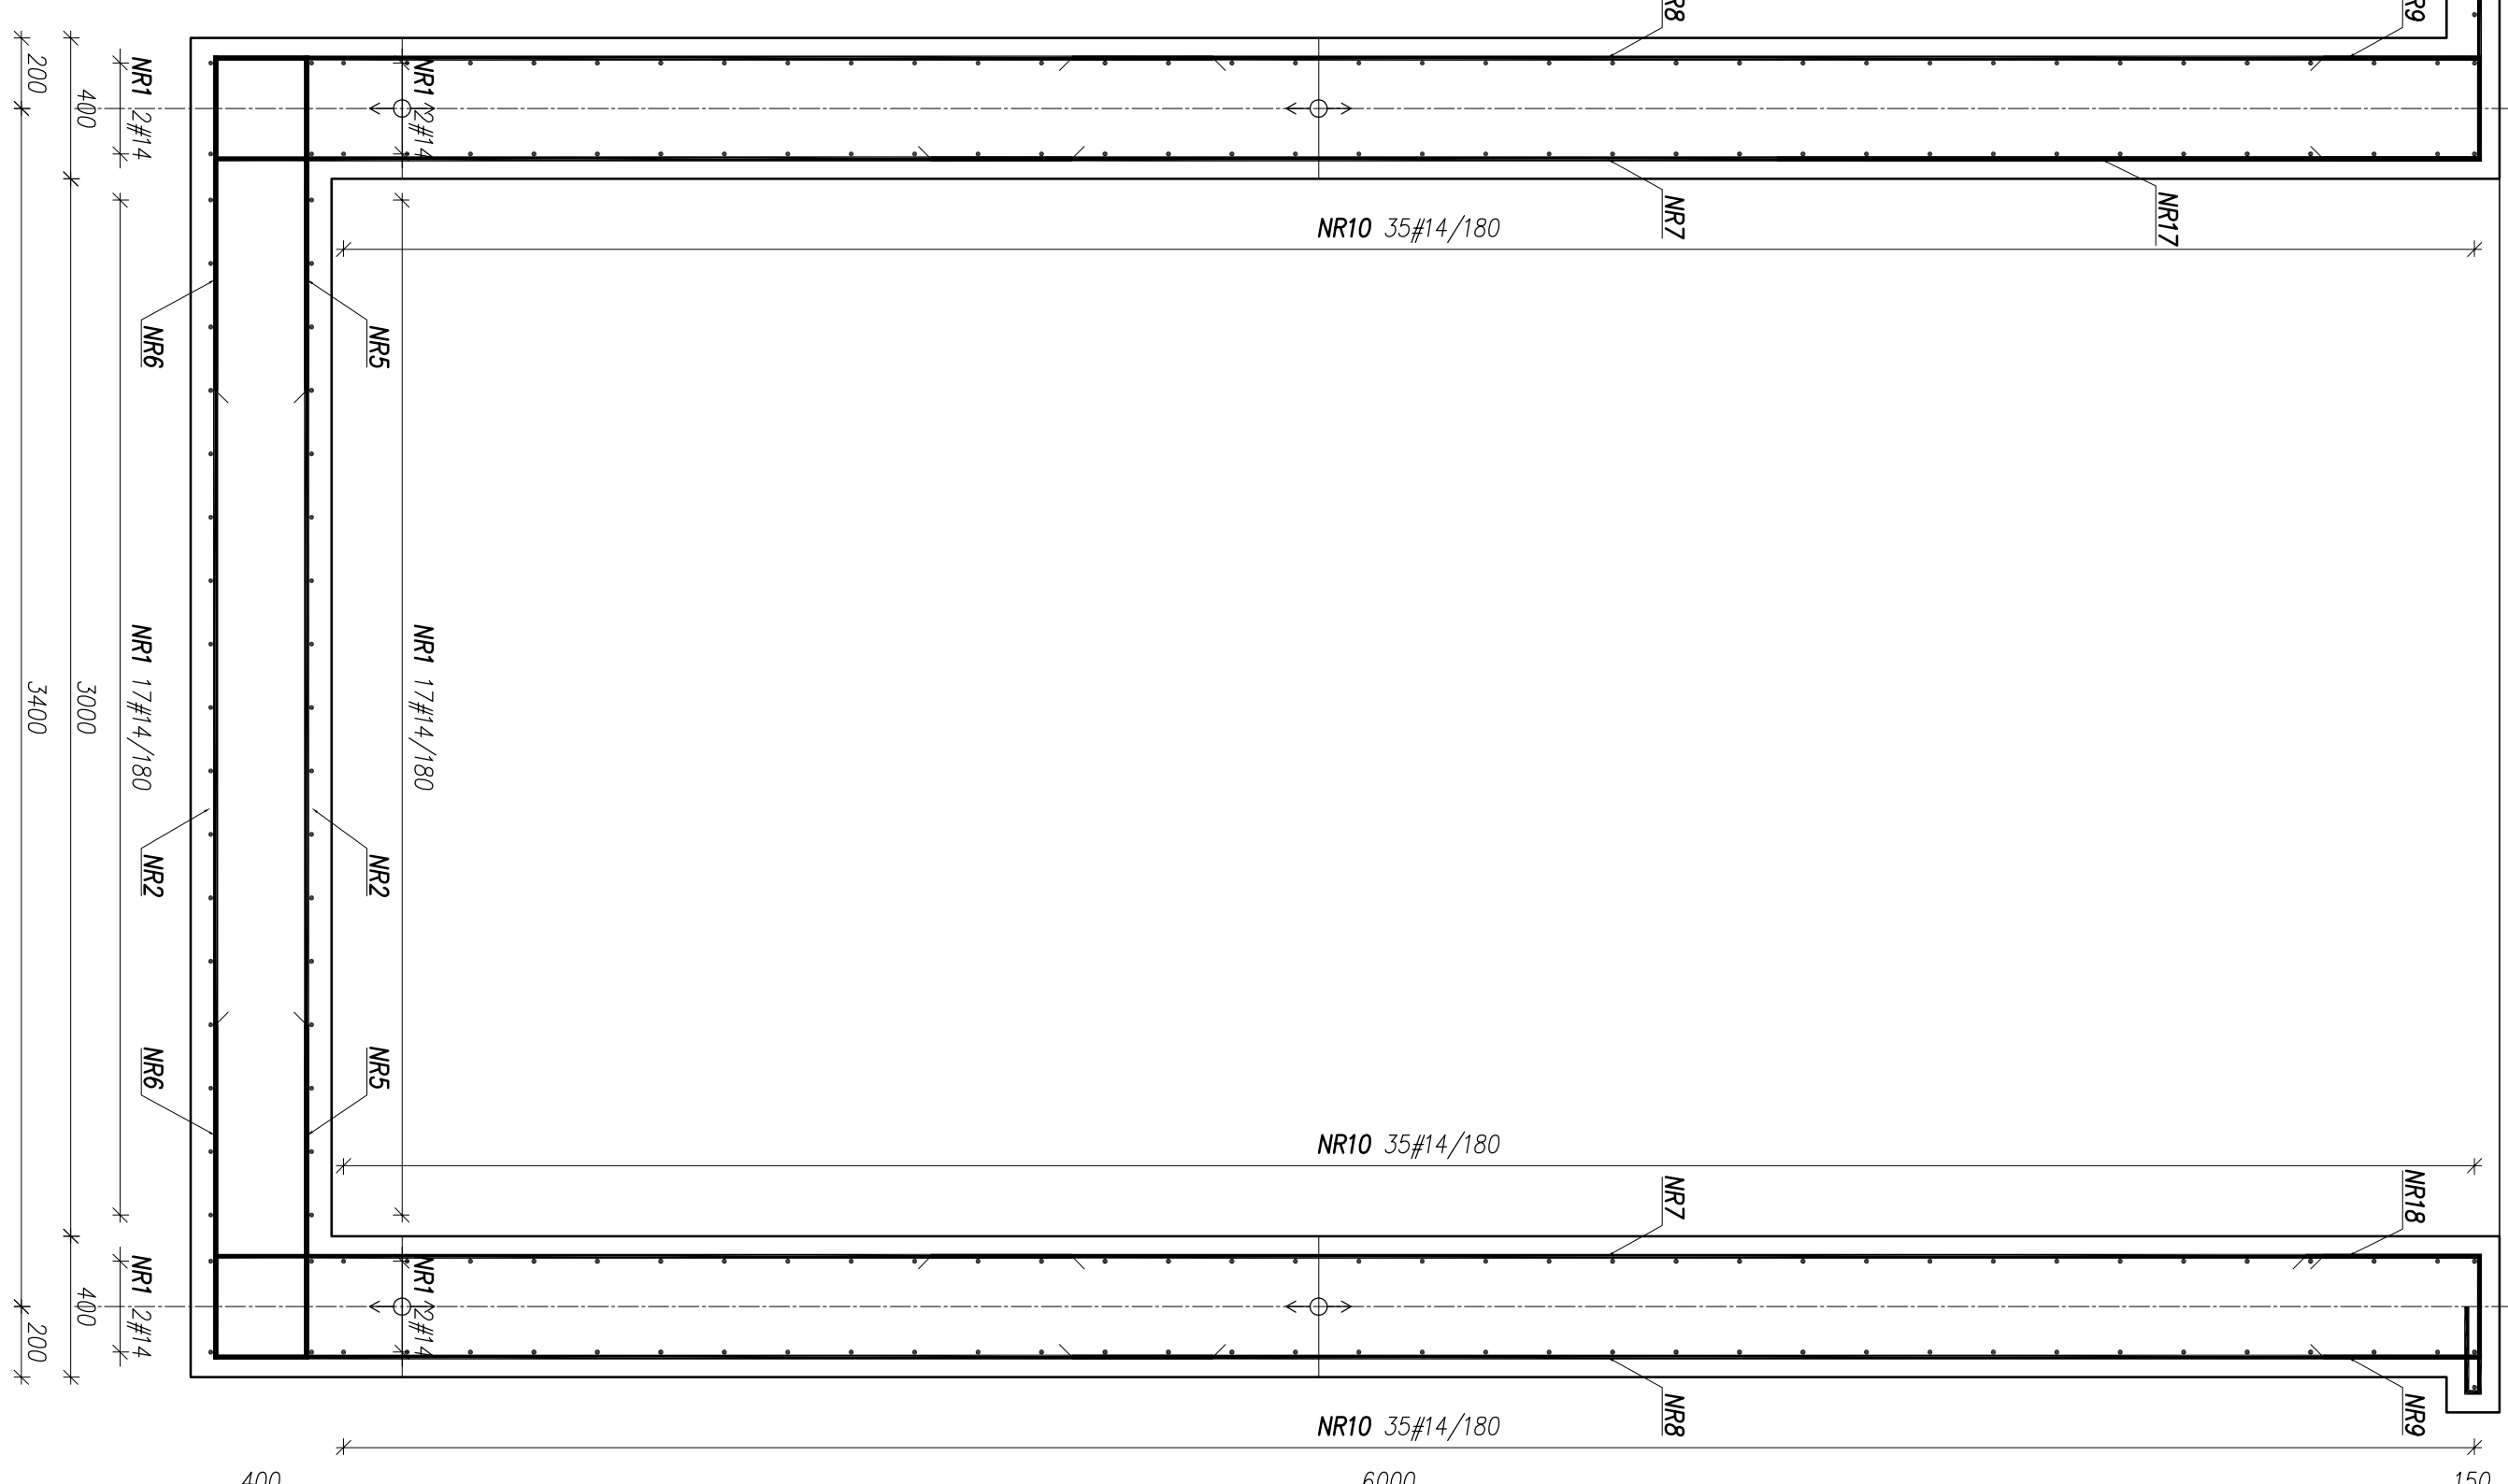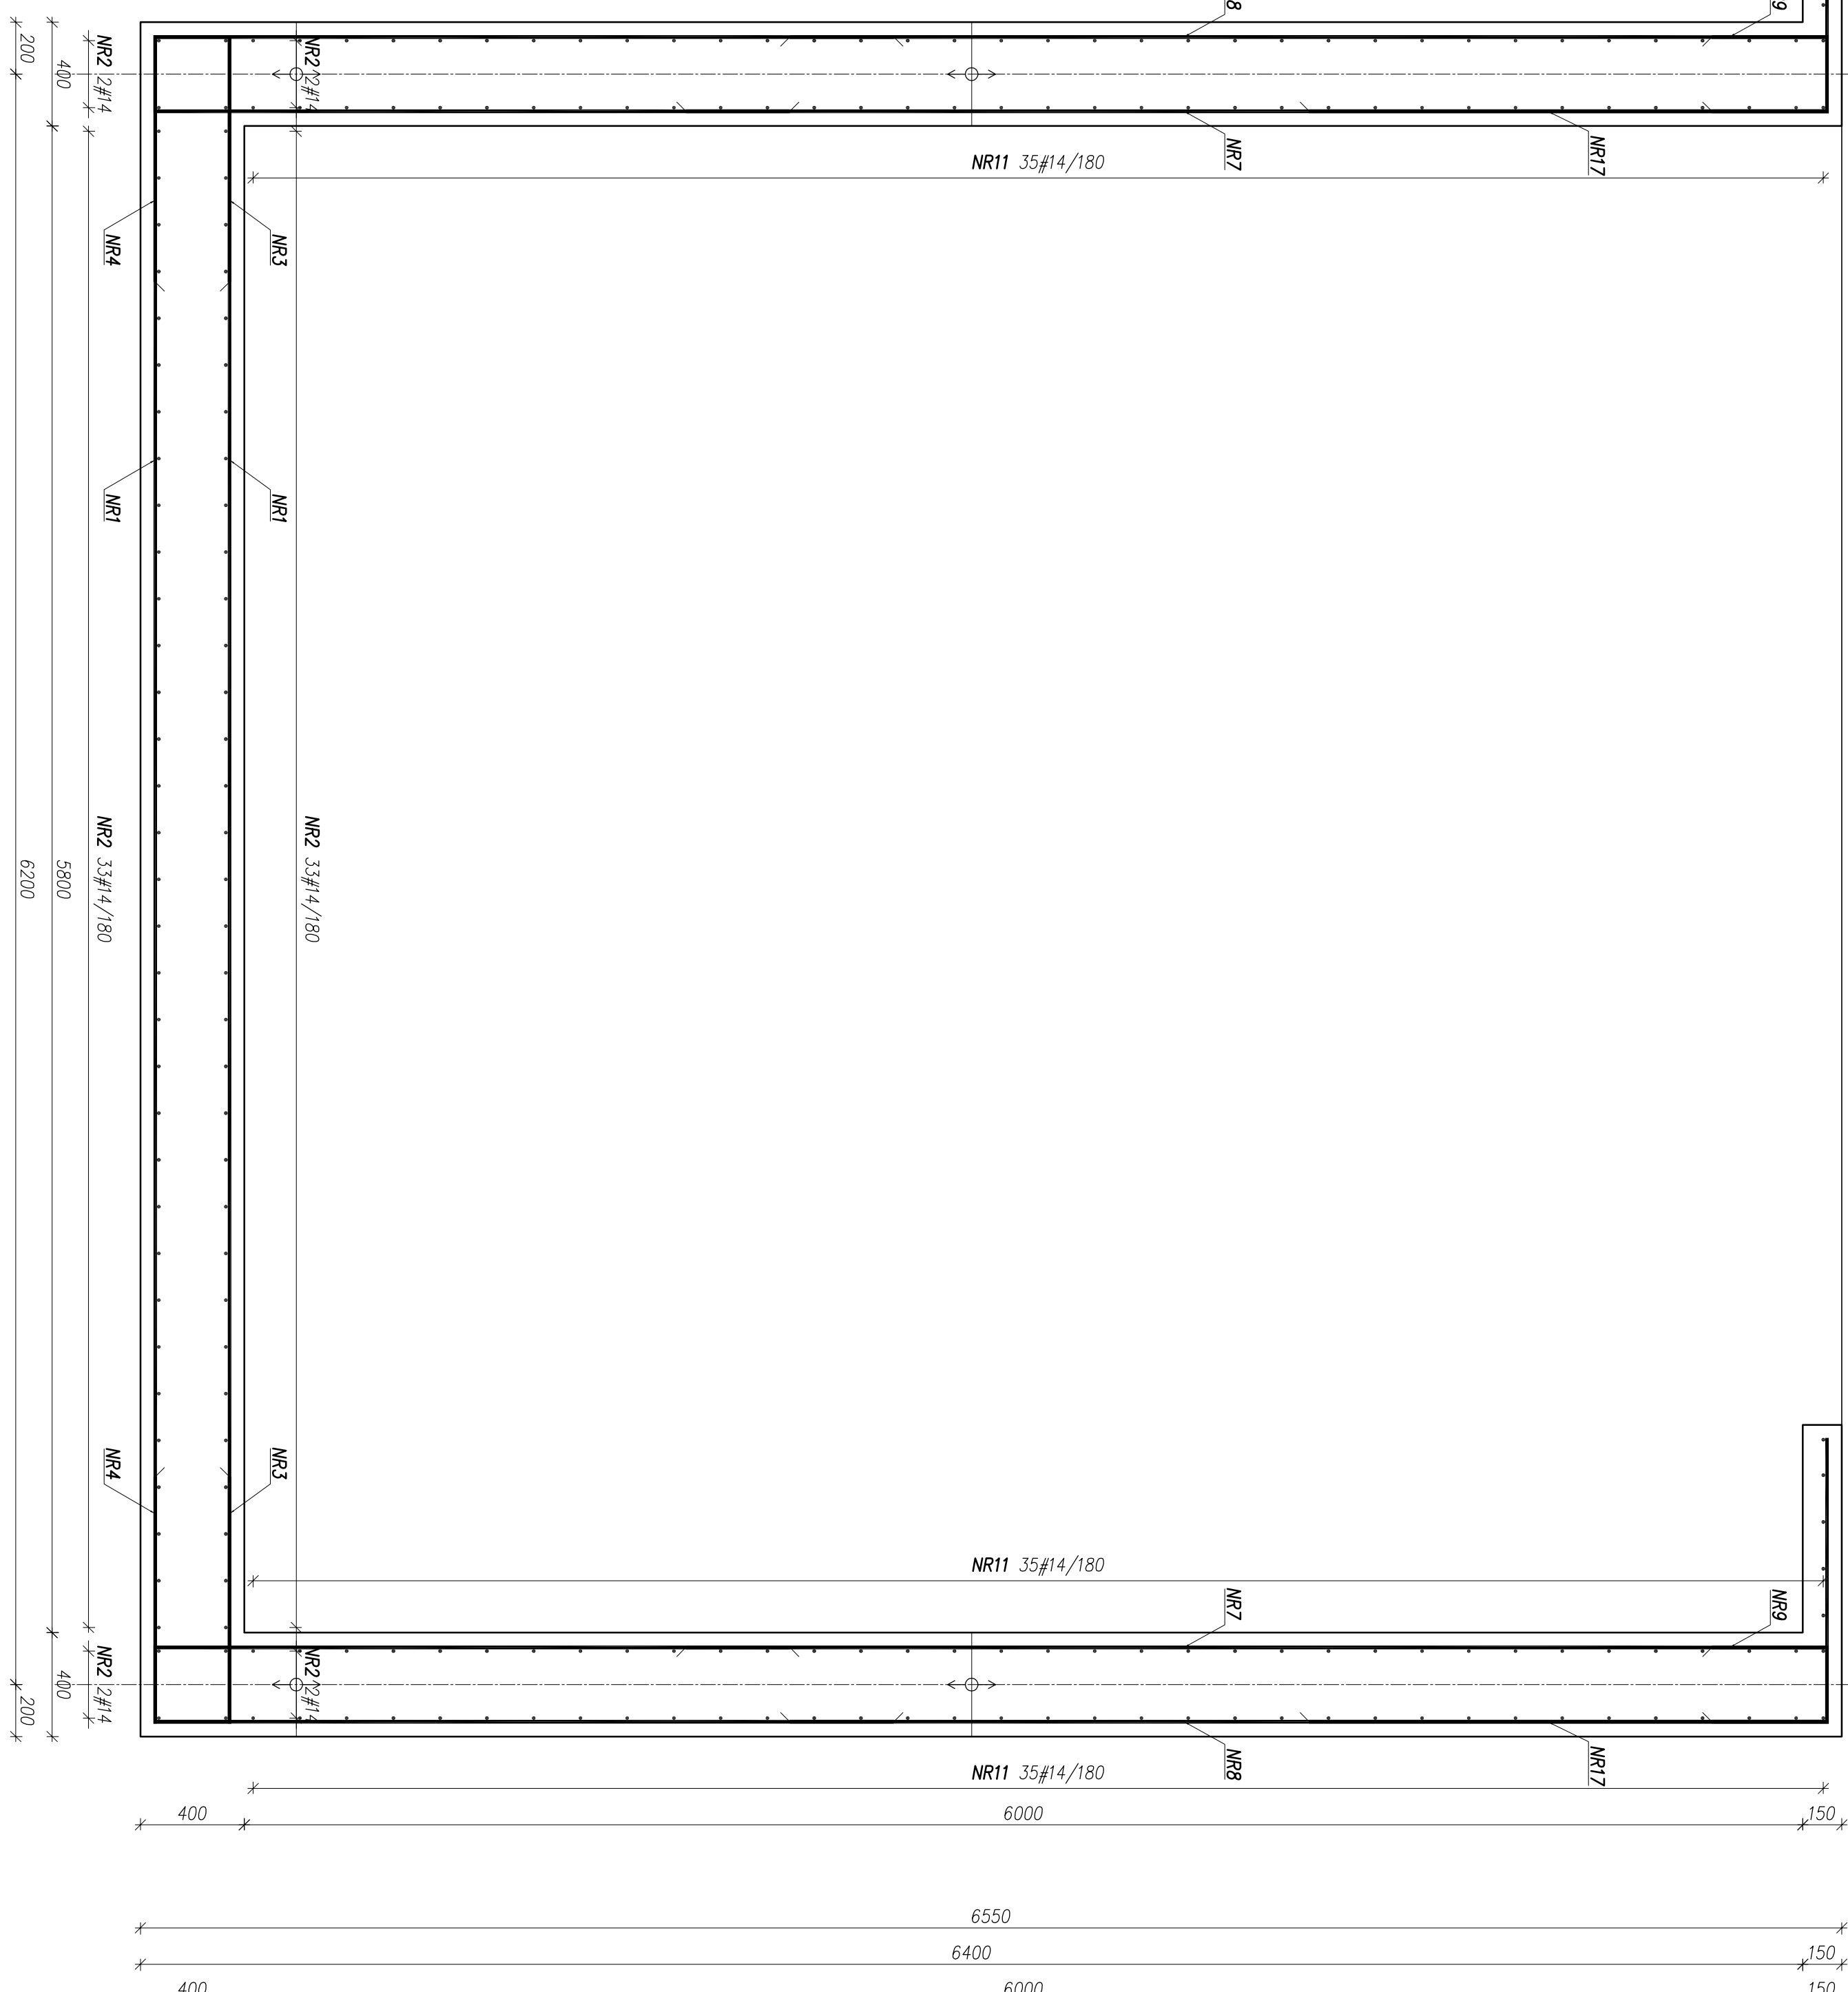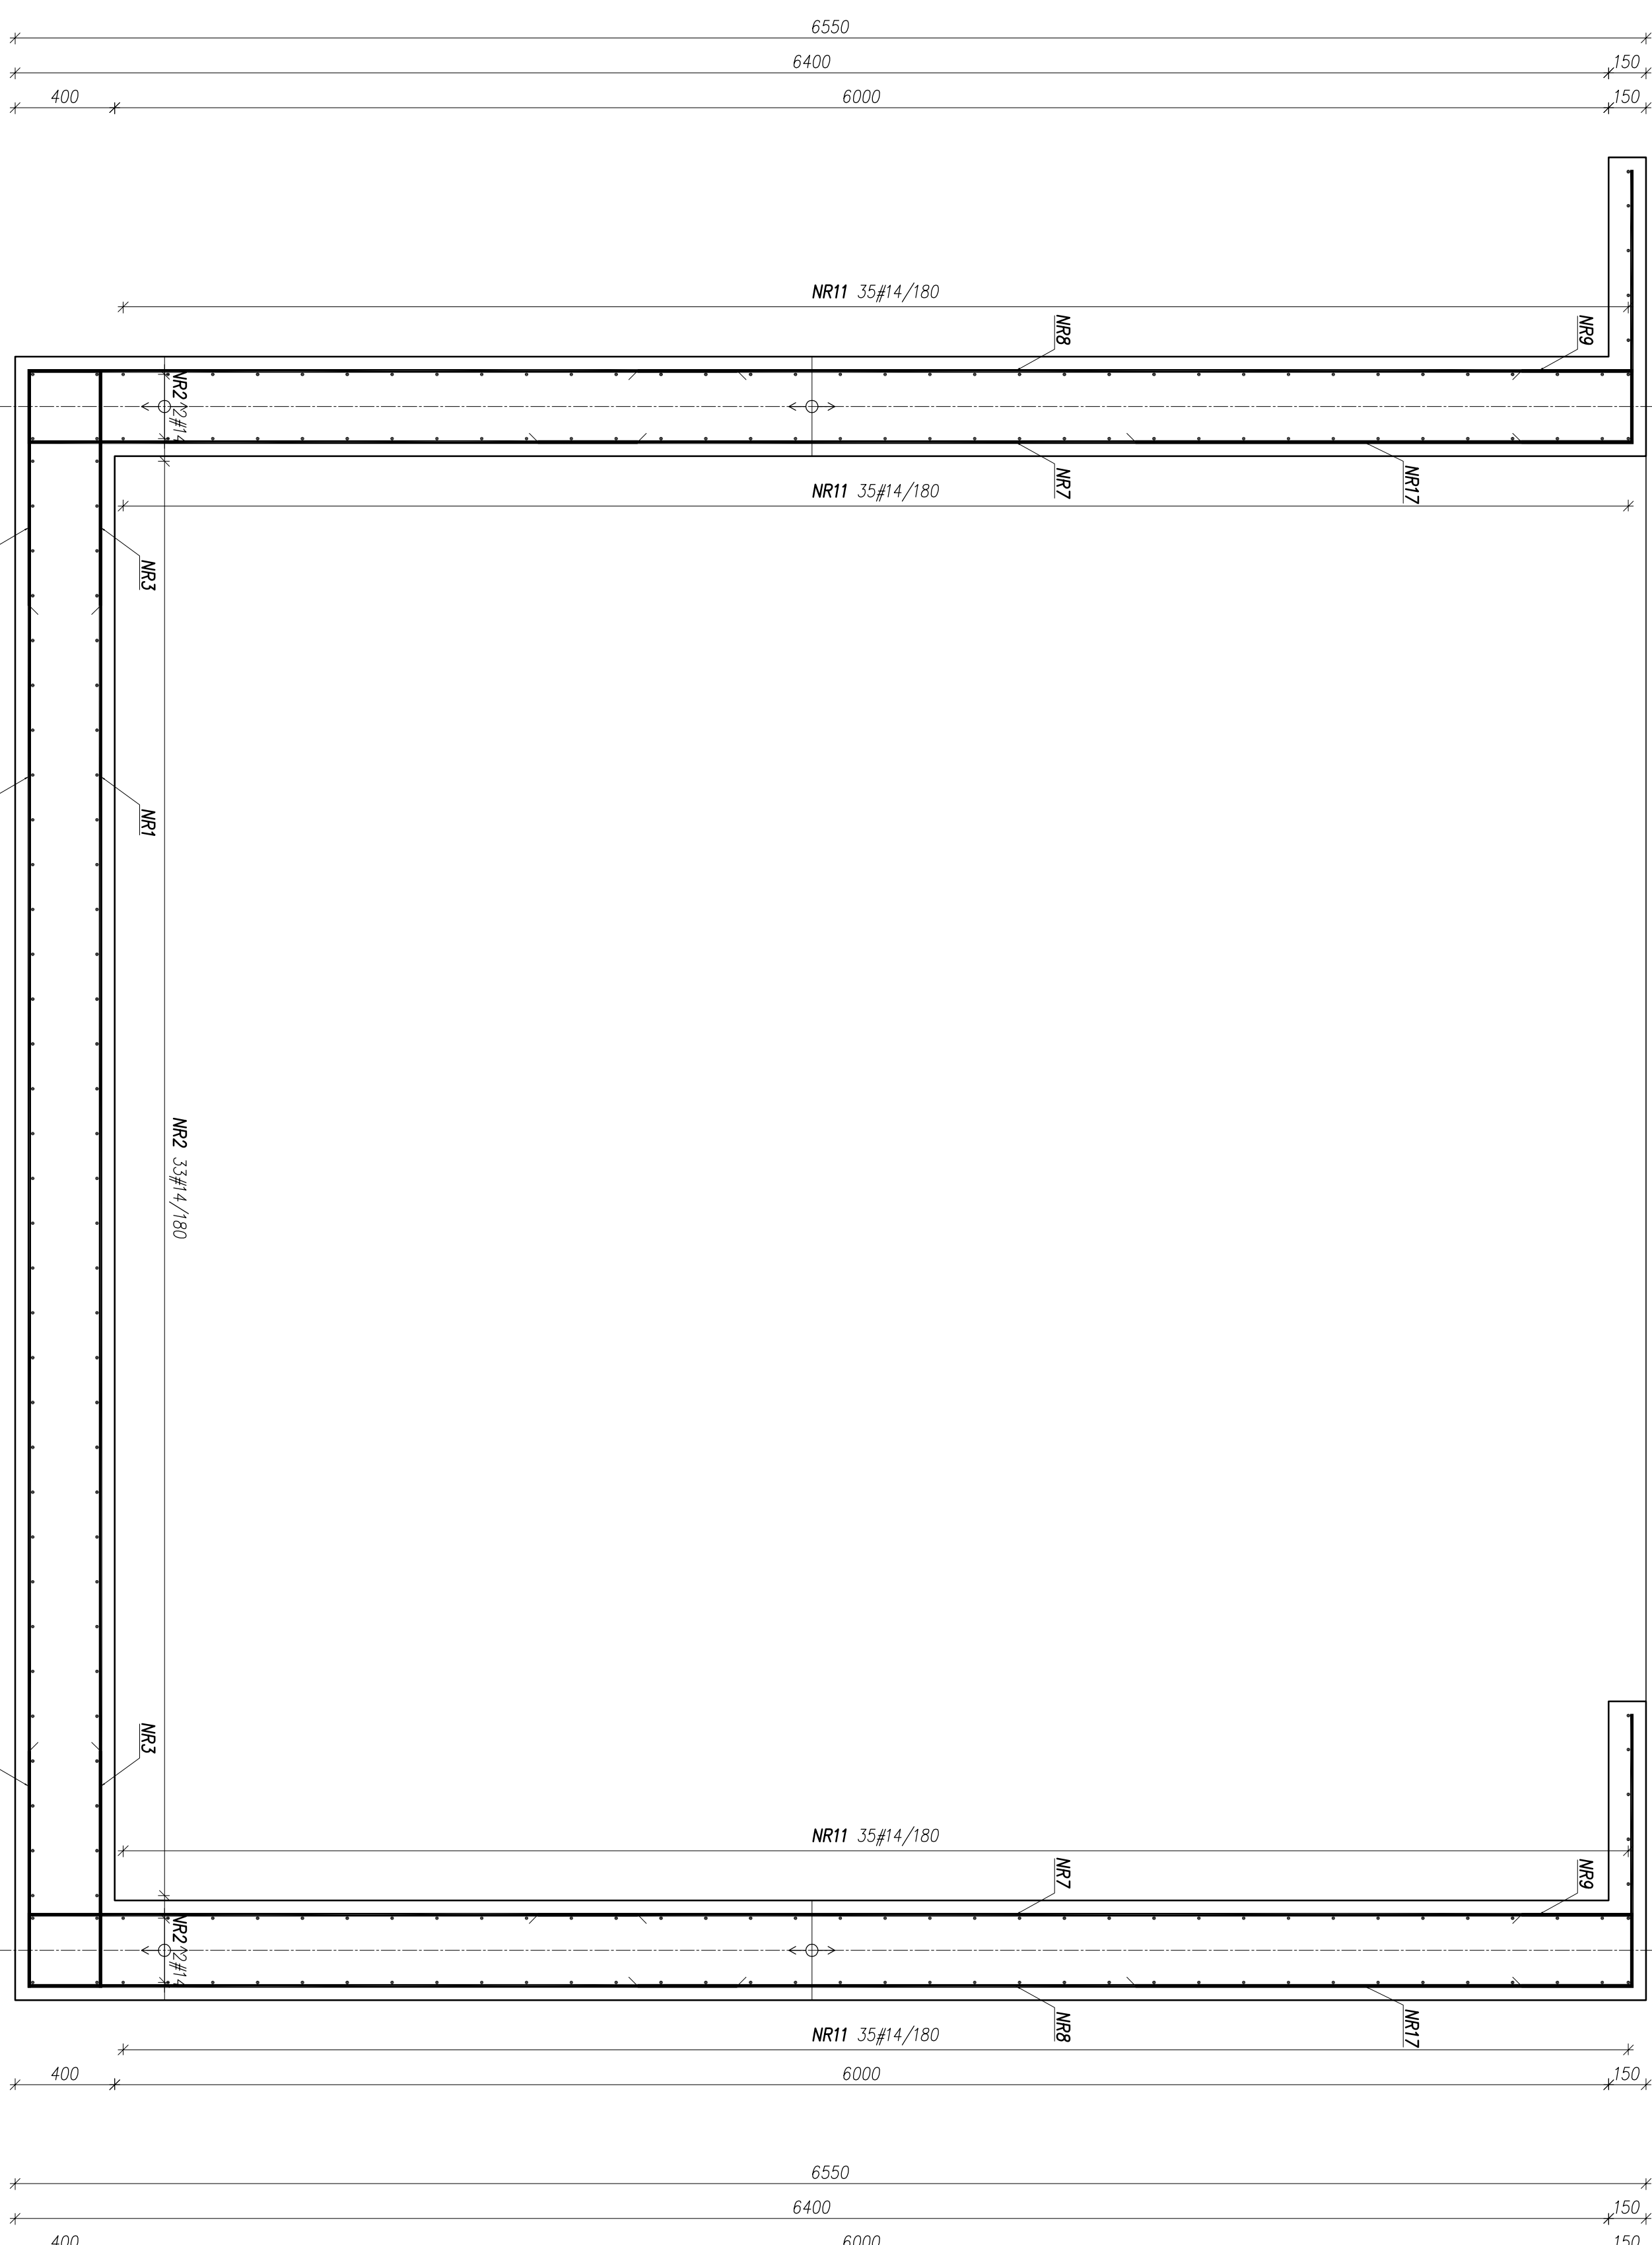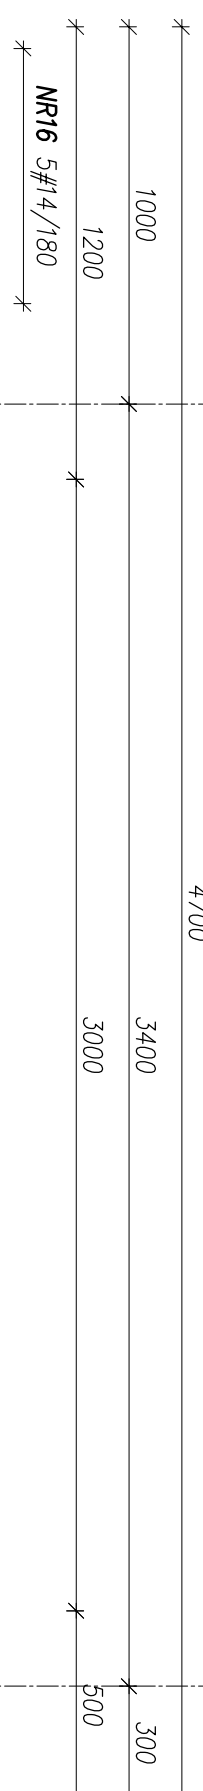

- krawędzi pólki:

[illegible]